




# PLAN URBANISTIC DE DETALIU

## SCHIMBARE DESTINATIE LOCUINTA IN CABINET MEDICAL, IMPREJMUIRE, SCHIMBARE FATADA, REPARATII ANEXA

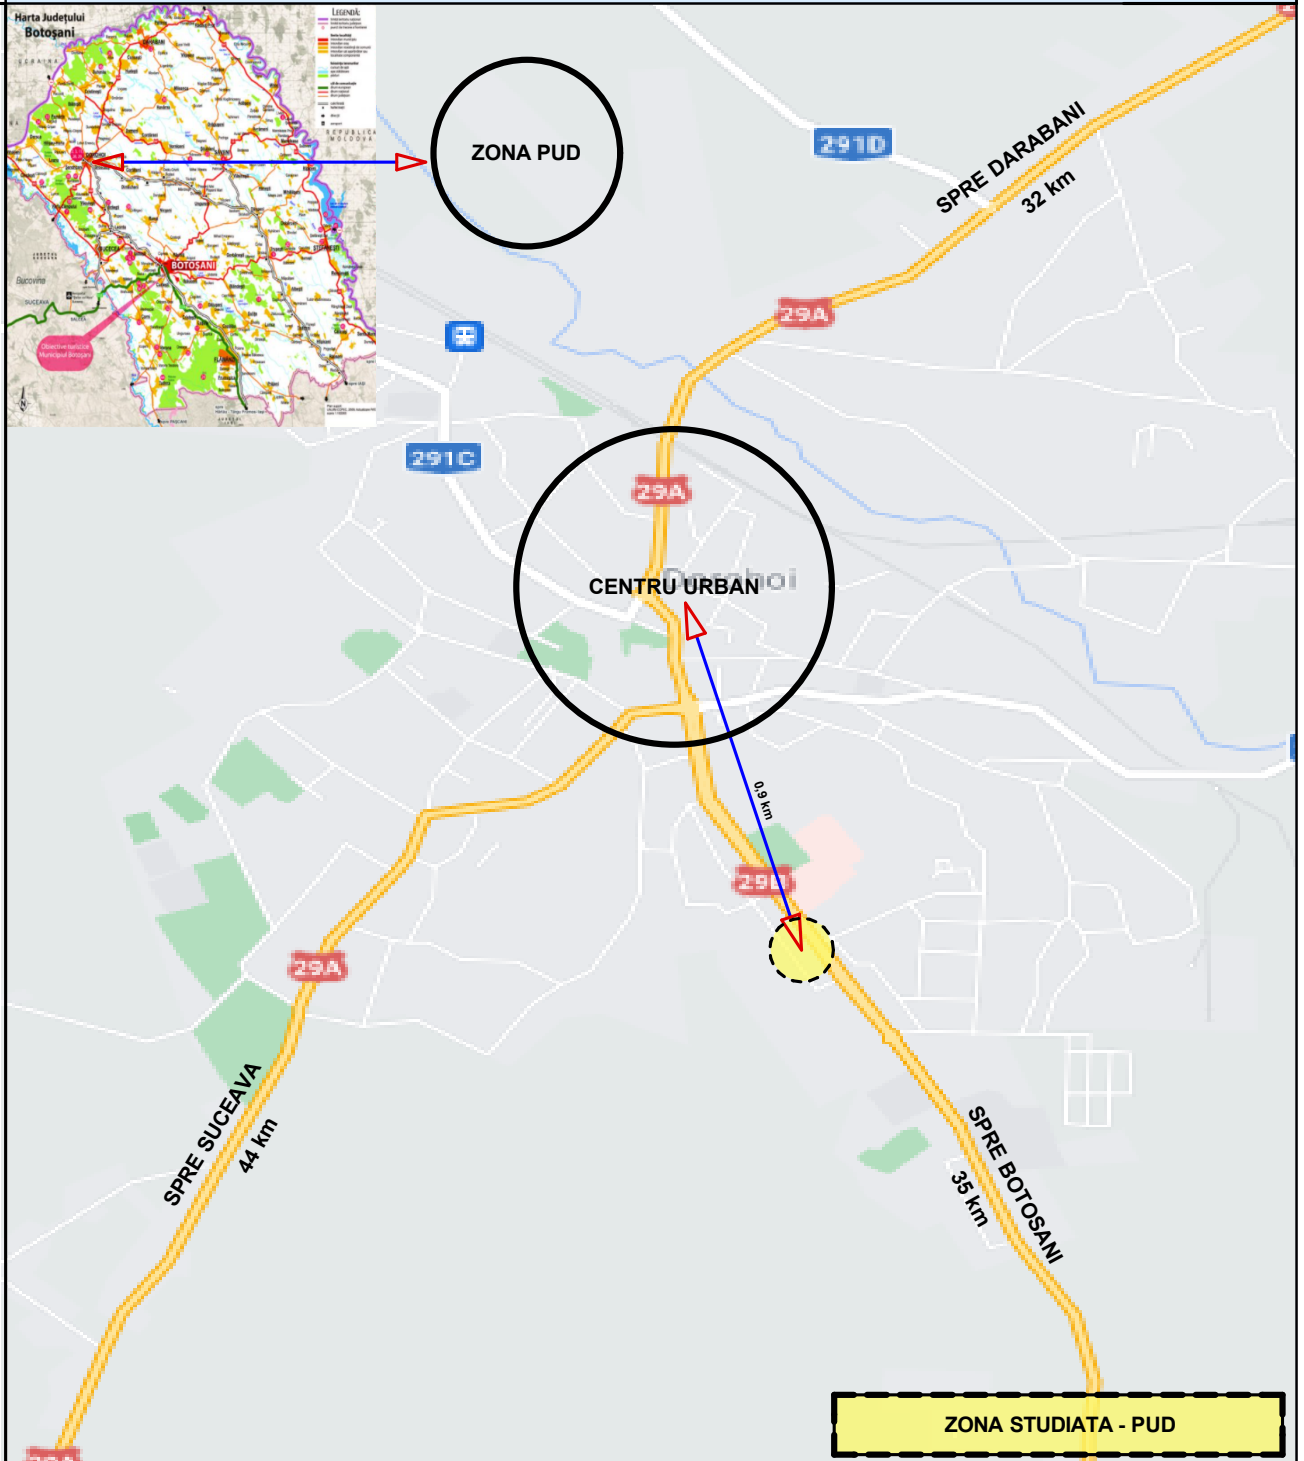

Verificator	Nume	Semnatura	Cerinta	Referat / Expertiza Nr. / Data		
<b>SC STO CONCEPT SRL SUCEAVA</b> <b>CUI 37942562</b>				<b>Beneficiar:</b> <b>VASILIU VLAD CORNELIU</b> <b>B-dul Victoriei nr.84- mun.Dorohoi</b>		
				Proiect nr.29 /2022		
Specificatie	Nume	Semnatura	Scara: 1:25000	<b>SCHIMBARE DESTINATIE LOCUINTA IN CABINET MEDICAL, IMPREJMUIRE, SCHIMBARE FATADA, REPARATII ANEXA</b>		
Şef proiect	carh. Mihai Mihăilescu					Faza P.U.D.
Proiectat	carh. Mihai Mihăilescu		Data: 04.2022			Planşa U.000
Desenat	ing.Tiberiu Olinschi					
				<b>Titlu planşă:</b> INCADRARE IN TERITORIU		