




PLAN URBANISTIC DE DETALIU

SCHIMBARE DESTINATIE LOCUINTA IN CABINET MEDICAL, IMPREJMUIRE, SCHIMBARE FATADA, REPARATII ANEXA

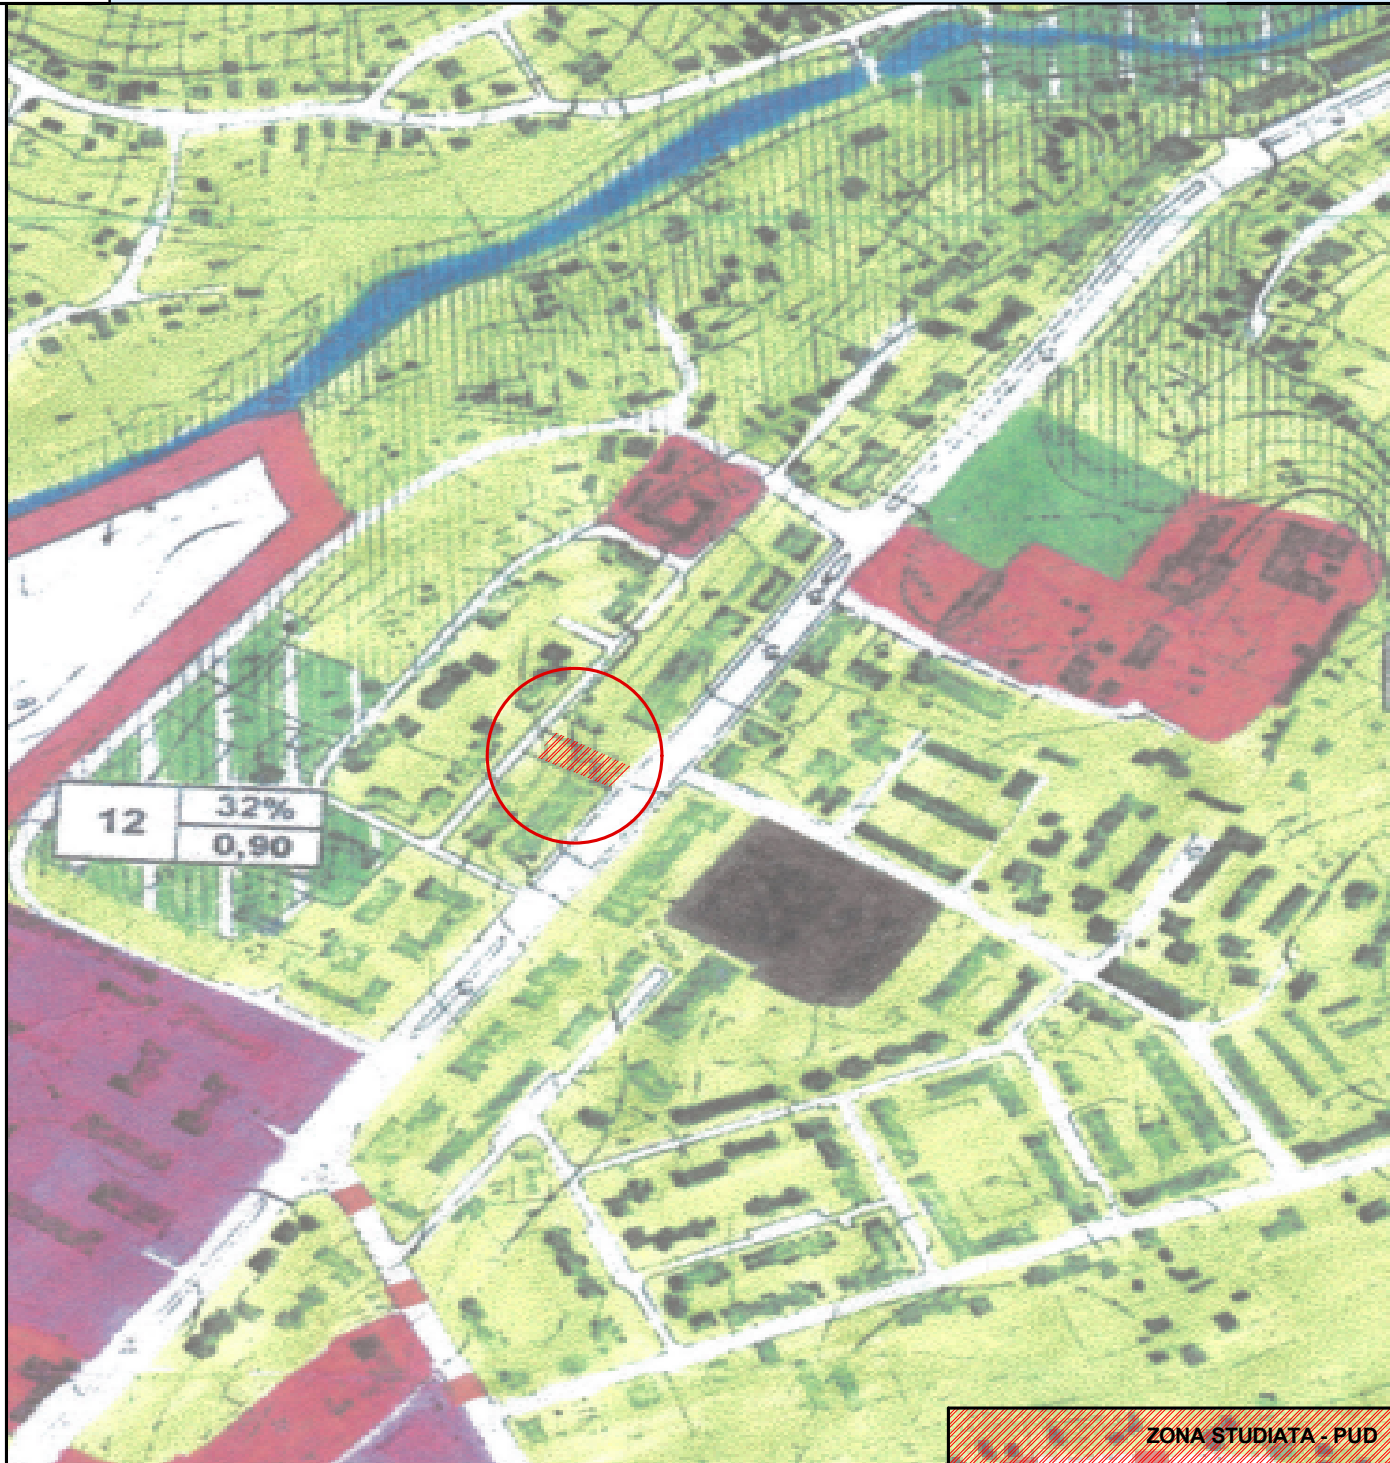

12	32%
	0,90

ZONA STUDIATA - PUD

Verificator	Nume	Semnatura	Cerinta	Referat / Expertiza Nr. / Data	
SC STO CONCEPT SRL SUCEAVA CUI 37942562				Beneficiar: VASILIU VLAD CORNELIU B-dul Victoriei nr.84- mun.Dorohoi	
				Proiect nr.29 /2022	
Specificatie	Nume	Semnatura	Scara: 1:5000	SCHIMBARE DESTINATIE LOCUINTA IN CABINET MEDICAL, IMPREJMUIRE, SCHIMBARE FATADA, REPARATII ANEXA	Faza P.U.D.
Şef proiect	carh. Mihai Mihălescu				
Proiectat	carh. Mihai Mihălescu		Data: 04.2022	Titlu planşă: INCADRARE IN PUG	Planşa U.00
Desenat	ing.Tiberiu Olinschi				